


4000	
3000	
2000	
1500	
1000	

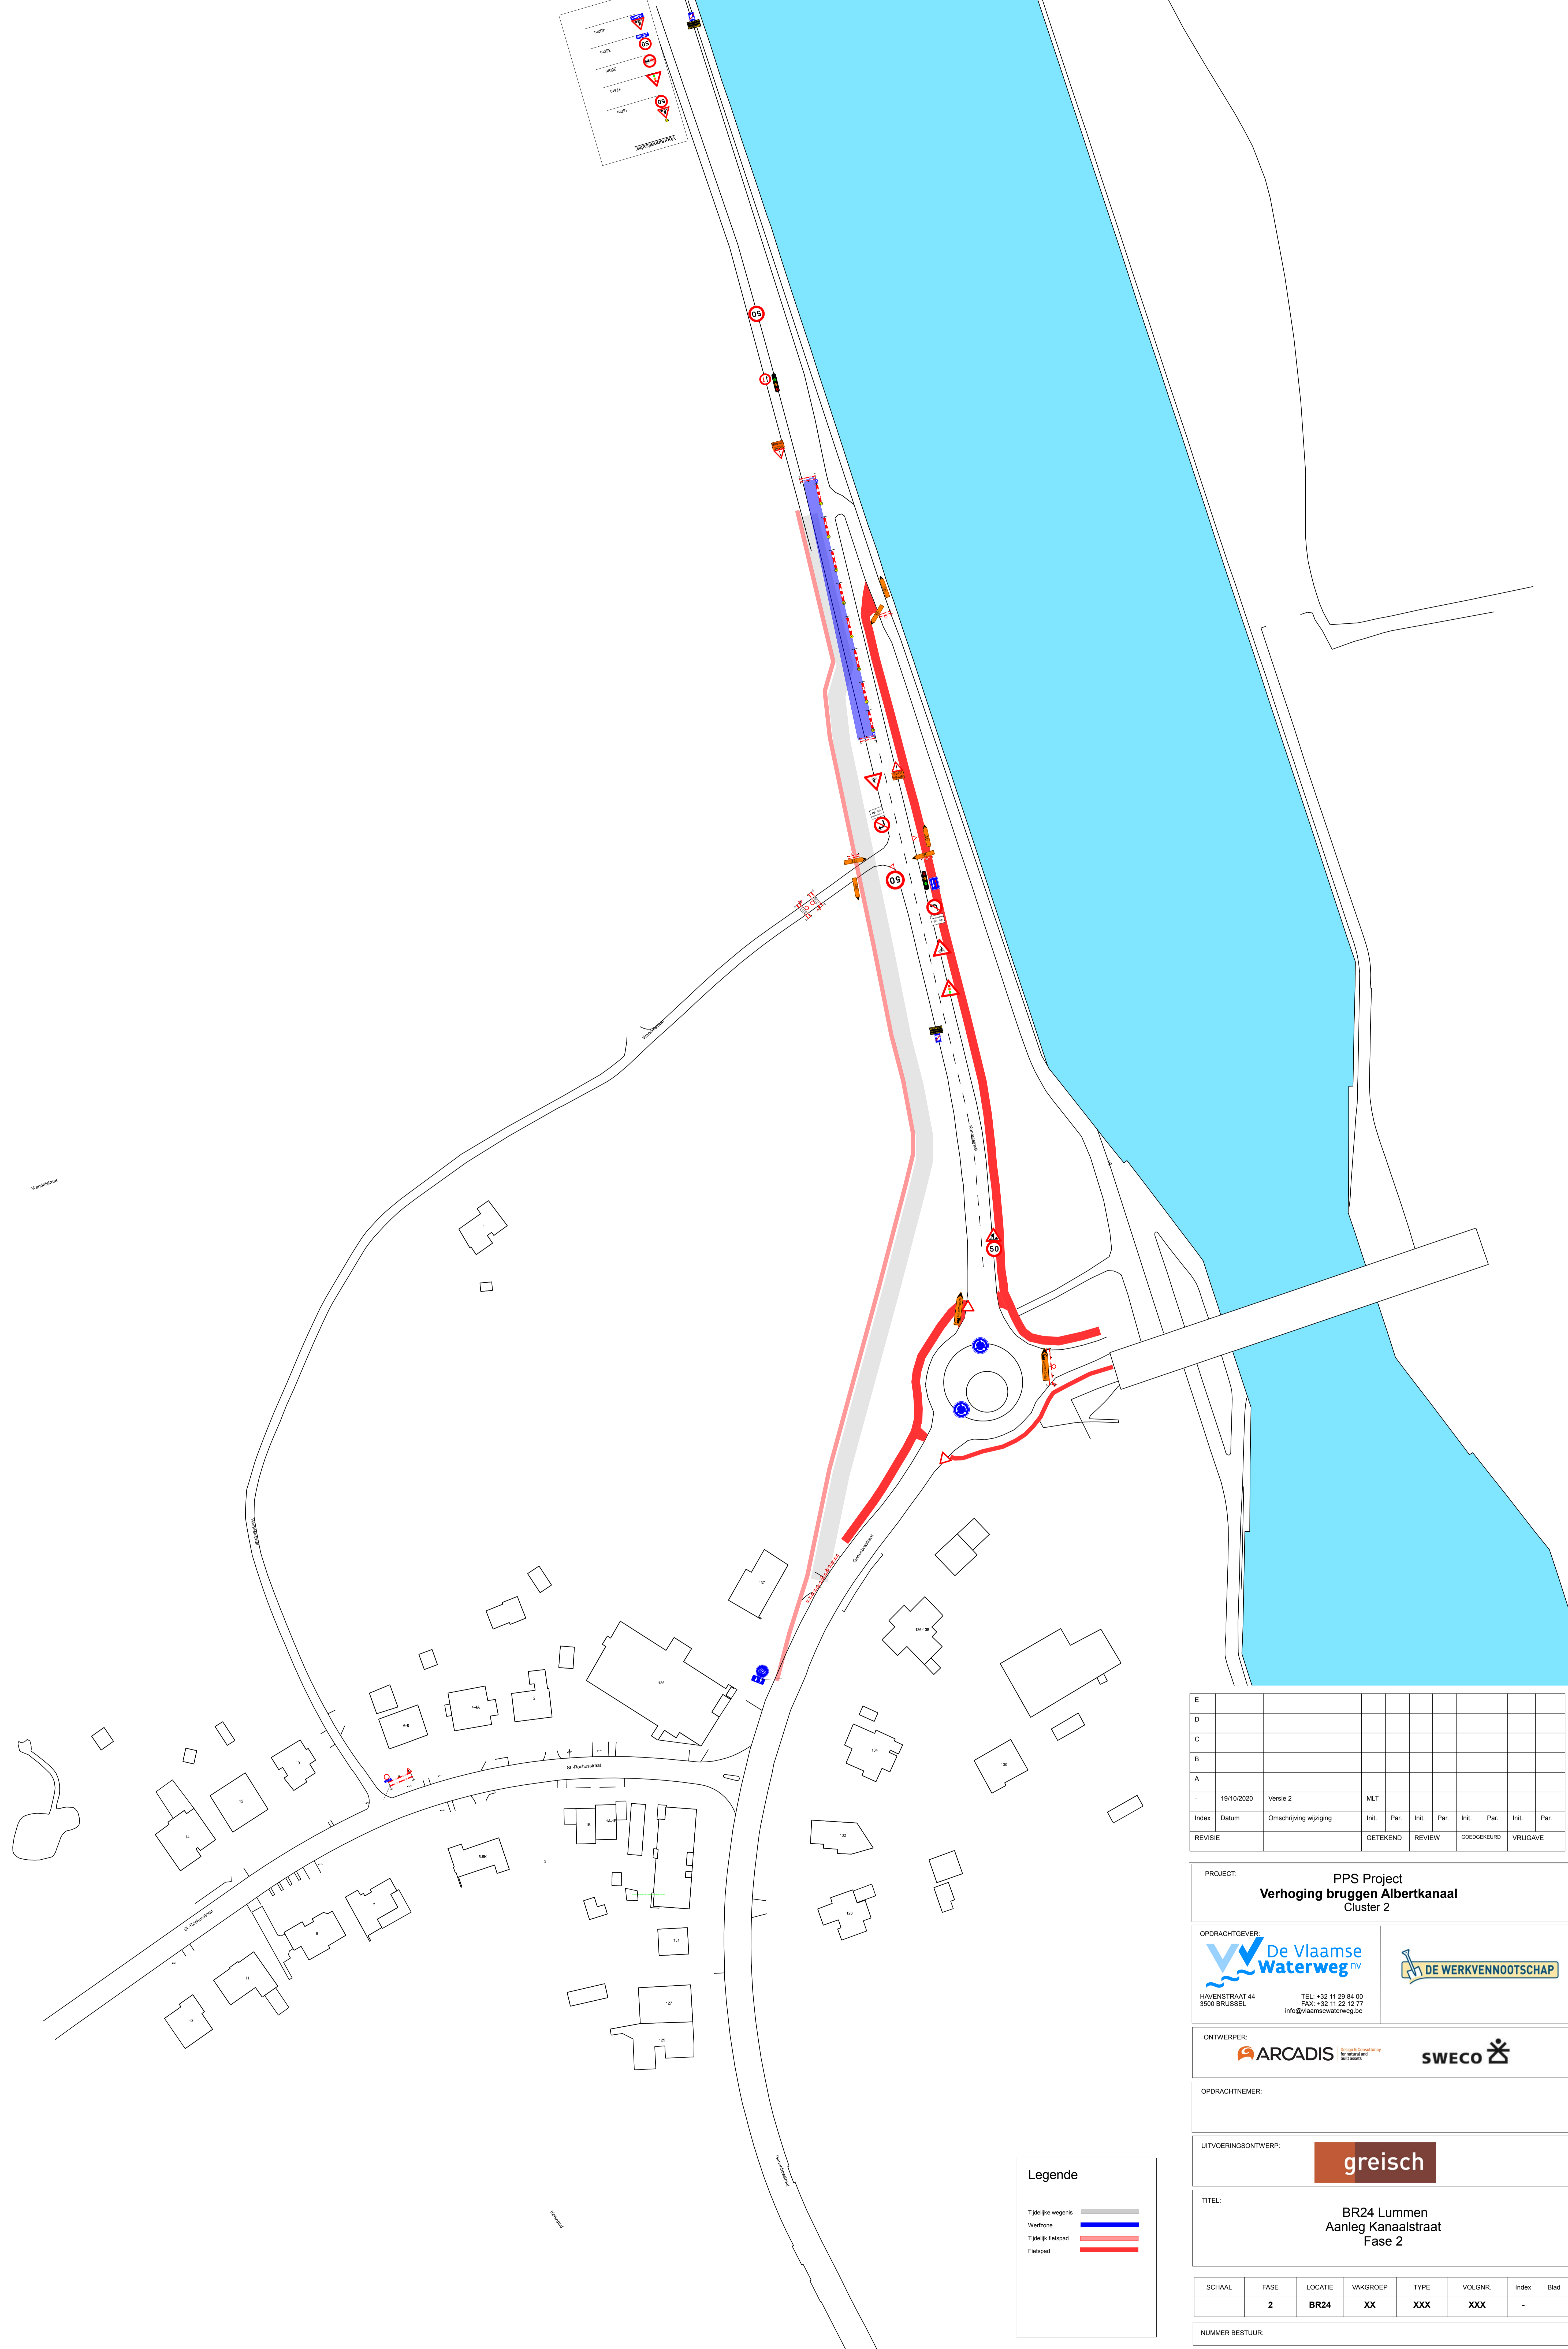

E																				
D																				
C																				
B																				
A																				
-	19/10/2020	Versie 2																		
Index	Datum	Omschrijving wijziging	Init.	Par.	Init.	Par.	Init.	Par.	Init.	Par.	Init.	Par.	Init.	Par.	Init.	Par.	Init.	Par.	Init.	Par.
REVISIE																				

PROJECT: PPS Project  
**Verhoging bruggen Albertkanaal**  
 Cluster 2

OPDRACHTGEVER: **De Vlaamse Waterweg nv**  
 HAVENSTRAAT 44 3500 BRUSSEL  
 TEL: +32 11 29 84 00 FAX: +32 11 22 12 77 info@vlaamsewaterweg.be

**DE WERKVENNOOTSCHAP**

ONTWERPER: **ARCADIS** Design & Consulting for natural and built assets **SWECO**

OPDRACHTNEMER:

UITVOERINGSONTWERP: **greisch**

TITEL: **BR24 Lummen**  
**Aanleg Kanaalstraat**  
 Fase 2

SCHAAL	FASE	LOCATIE	VAKGROEP	TYPE	VOLGNR.	Index	Blad
	2	BR24	XX	XXX	XXX	-	

NUMMER BESTUUR:

**Legende**

- Tijdelijke wegwijs
- Werkzone
- Tijdelijk fietspad
- Fietspad